




LOT 6  
 SITE PLAN  
 SCALE: 1"=10'

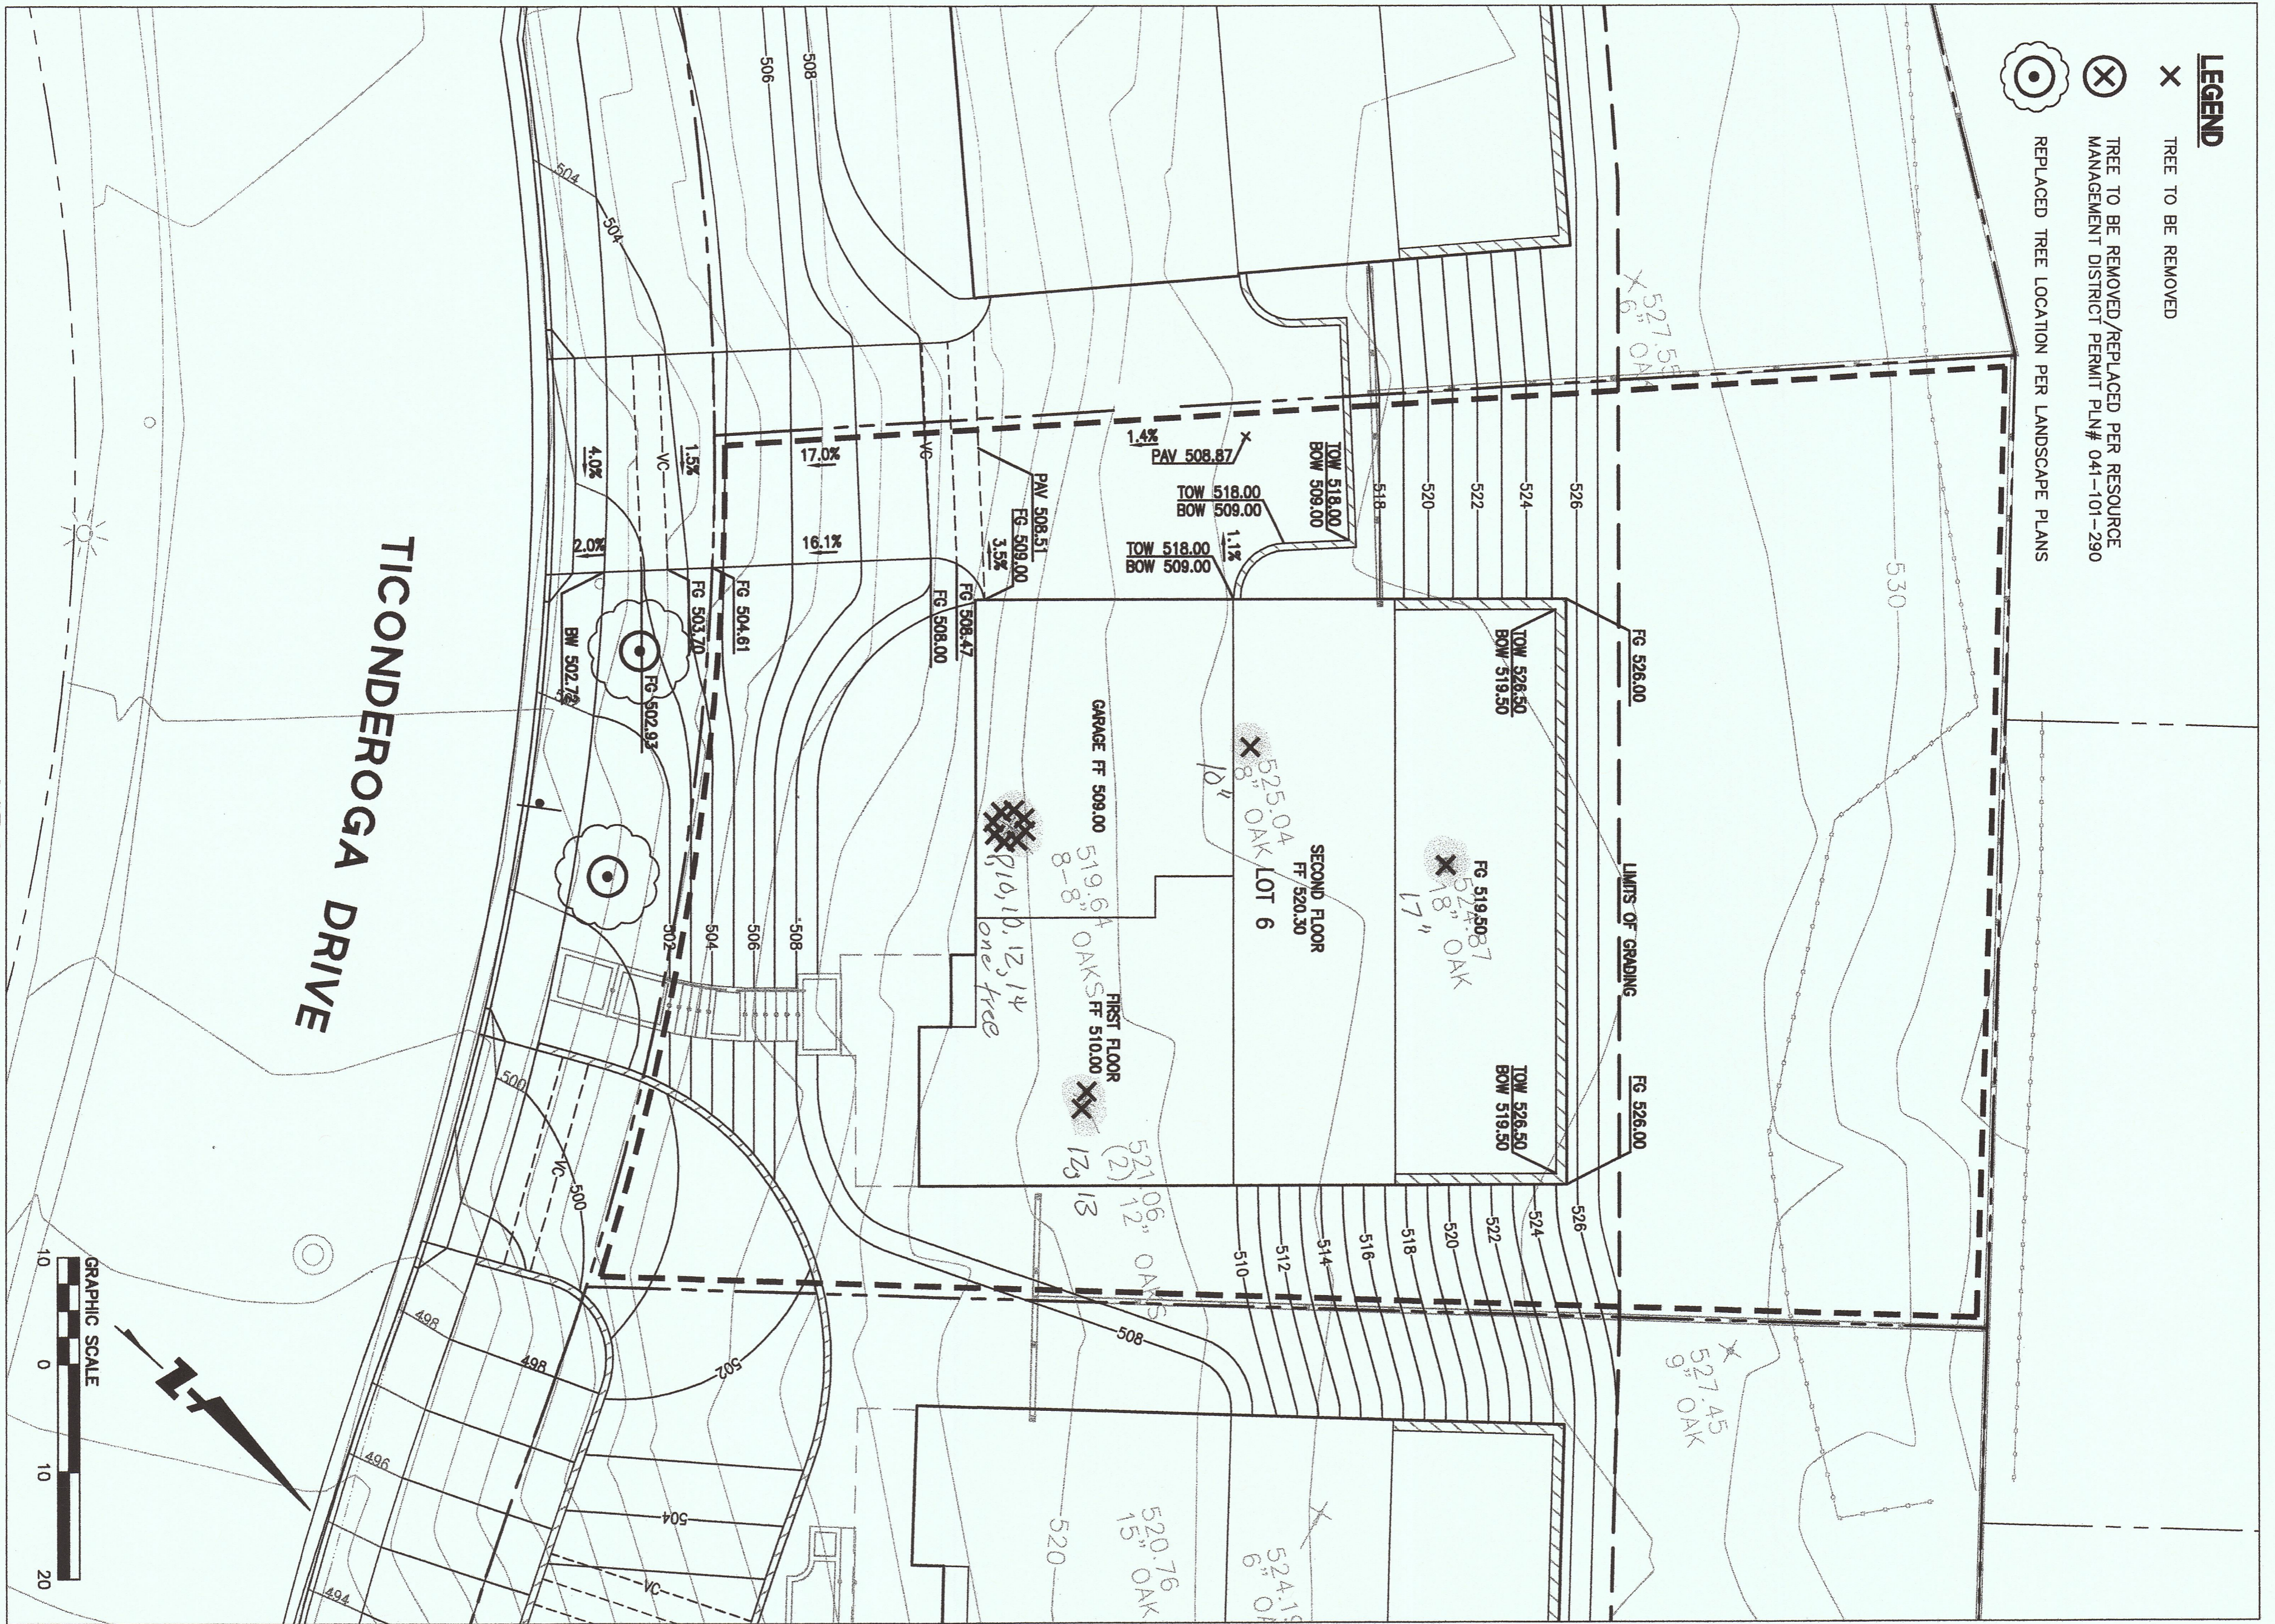

- LEGEND**
- X TREE TO BE REMOVED
  - (X) TREE TO BE REMOVED/REPLACED PER RESOURCE MANAGEMENT DISTRICT PERMIT PLAN# 04-101-290
  - (O) REPLACED TREE LOCATION PER LANDSCAPE PLANS

LOT 6  
 CLEARING, CONSTRUCTION AND GRADING PLAN  
 SCALE: 1"=10'

Date	No.	Revisions
08/05/2016		
Scale AS SHOWN		
Design JT		
Drawn MD		
Approved RH		
Job No 950168-20		

**HIGHLAND ESTATES  
 LOT 6 IMPROVEMENT PLANS  
 SITE & CLEARING, CONSTRUCTION AND GRADING PLANS**

CITY OF SAN MATEO      SAN MATEO COUNTY      CALIFORNIA



**BKF**  
 ENGINEERS / SURVEYORS / PLANNERS

255 SHORELINE DRIVE, SUITE 200  
 REDWOOD CITY, CA 94065  
 PHONE: (650) 482-6500  
 FAX: (650) 482-6399