



Revisions	
No.	Date

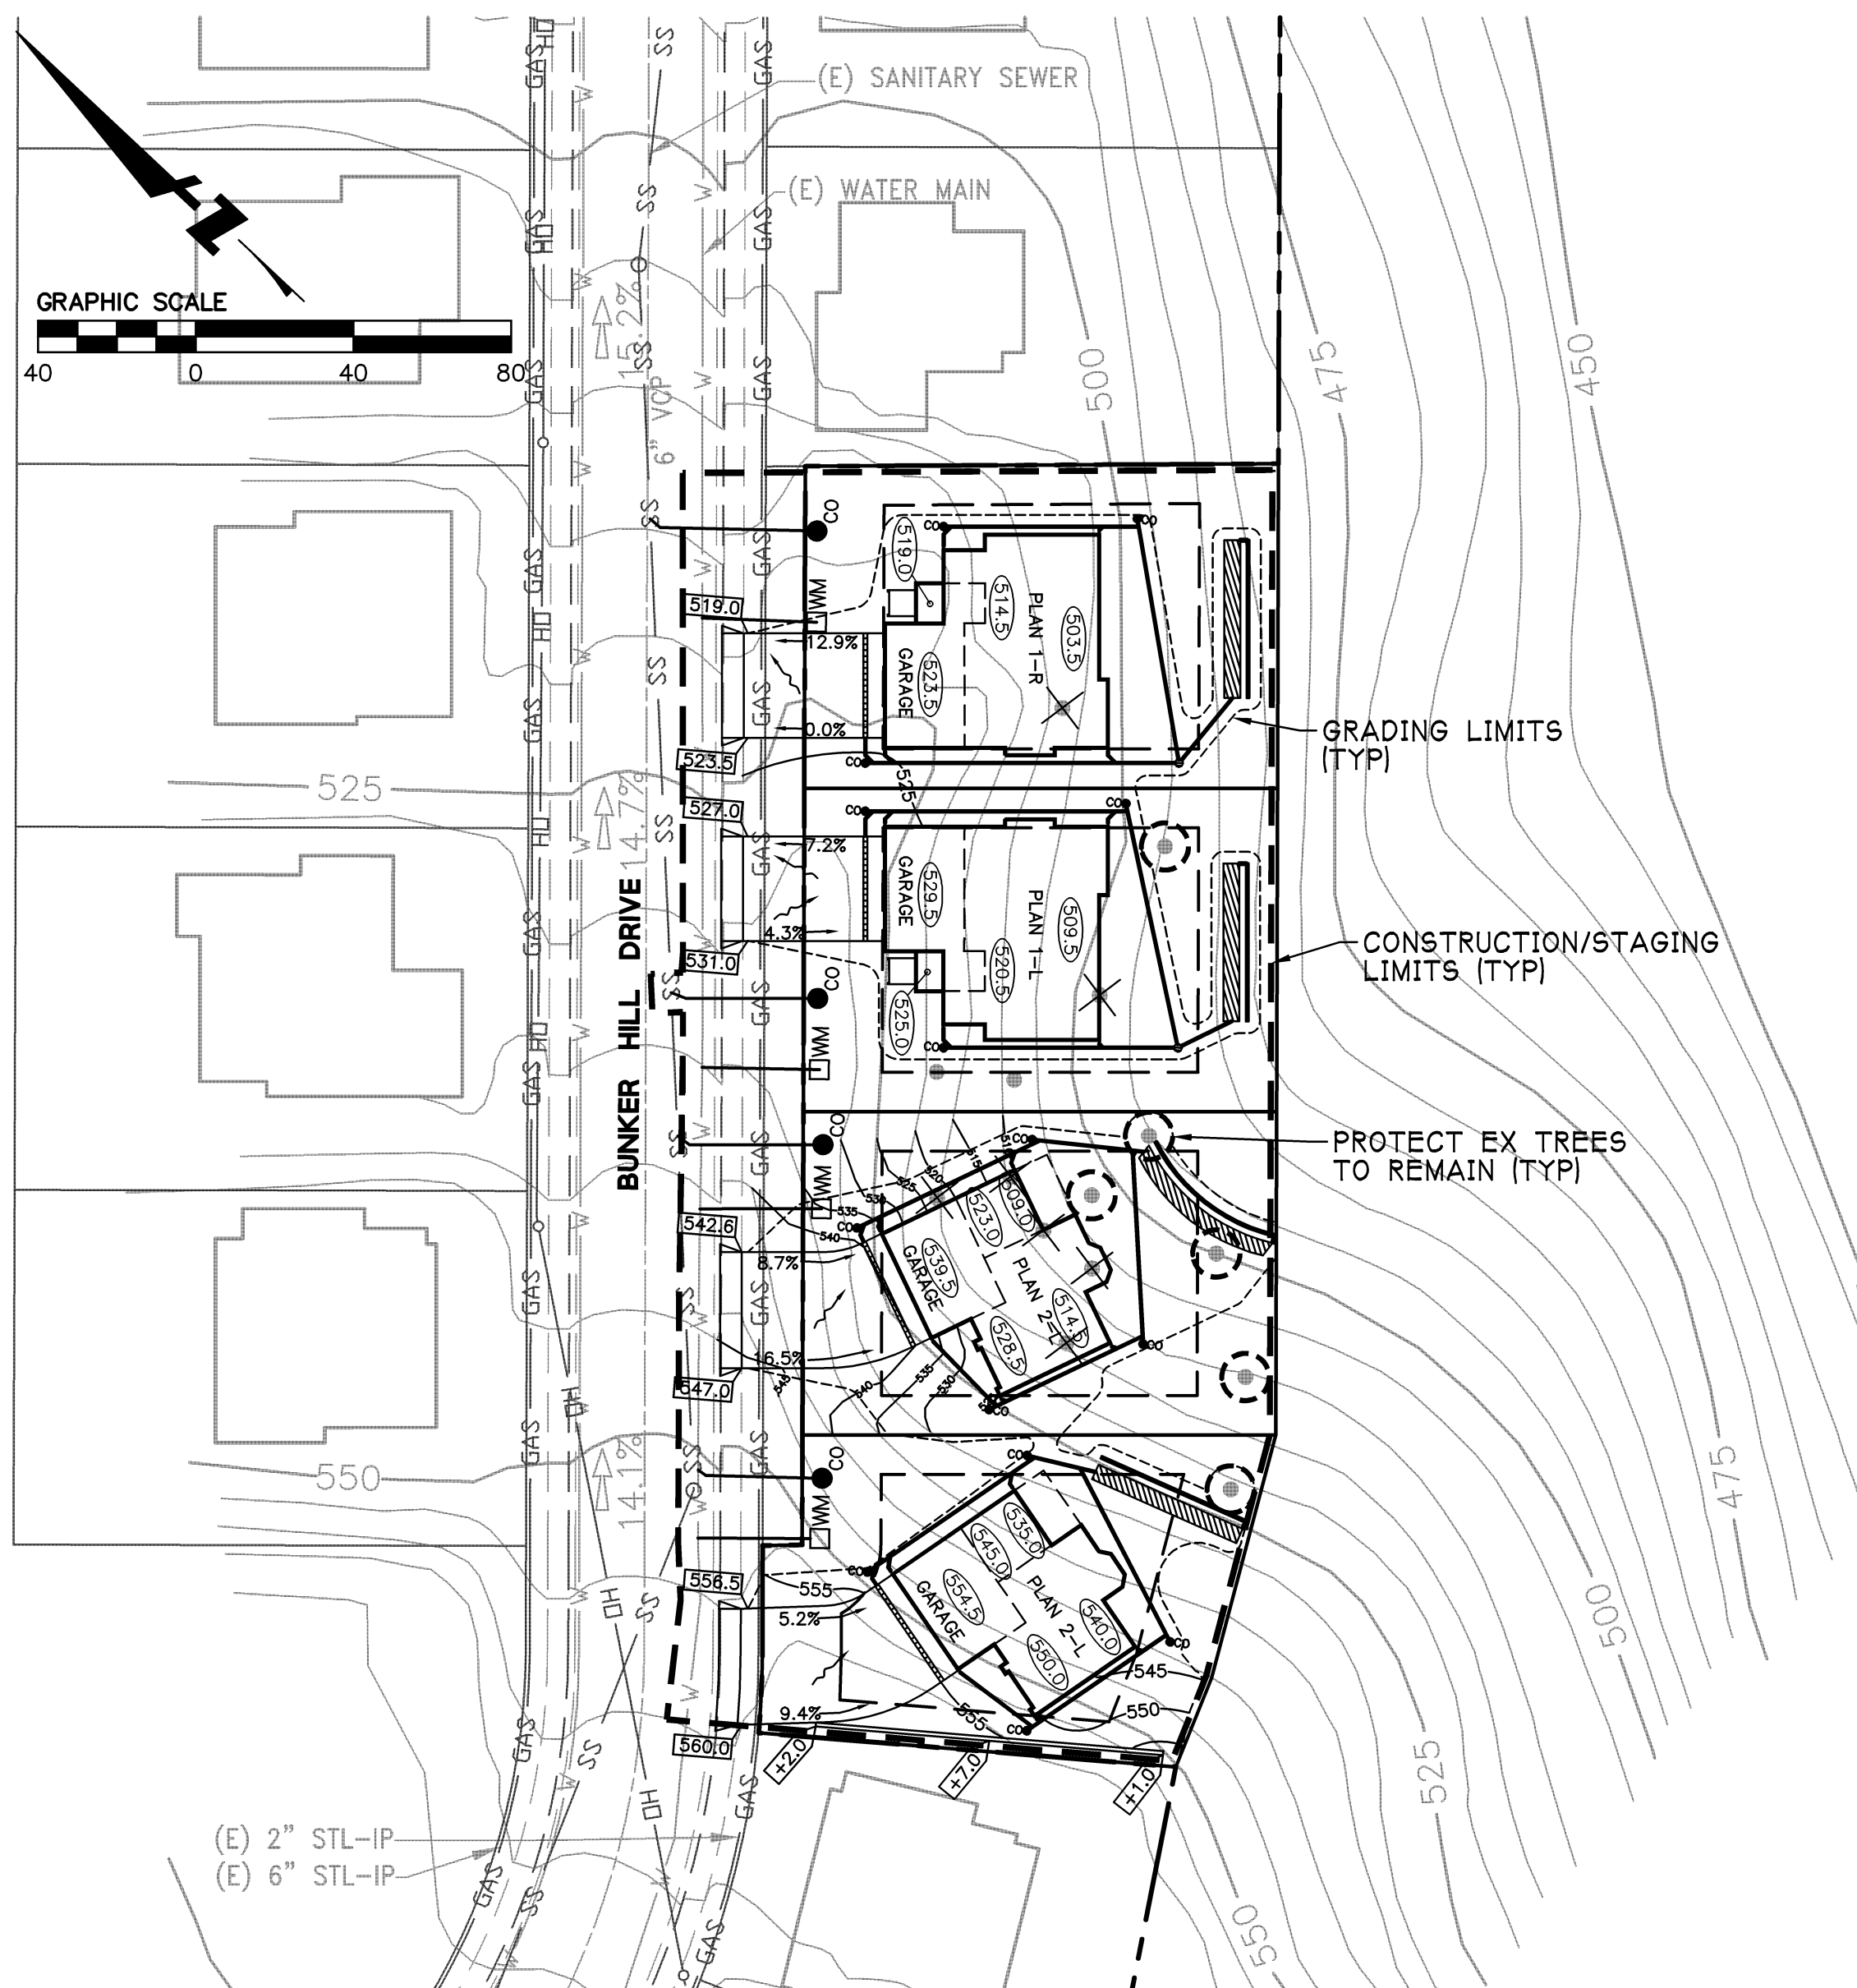


**LOTS 1-4
 CLEARING, CONSTRUCTION, AND GRADING LIMITS PLAN**
 SCALE: 1"=40'

NOTE: FOR LOTS 5 AND 6, LANDSLIDE WILL BE REMOVED BY GRADING AND NO BUTTRESS FILL IS NEEDED.

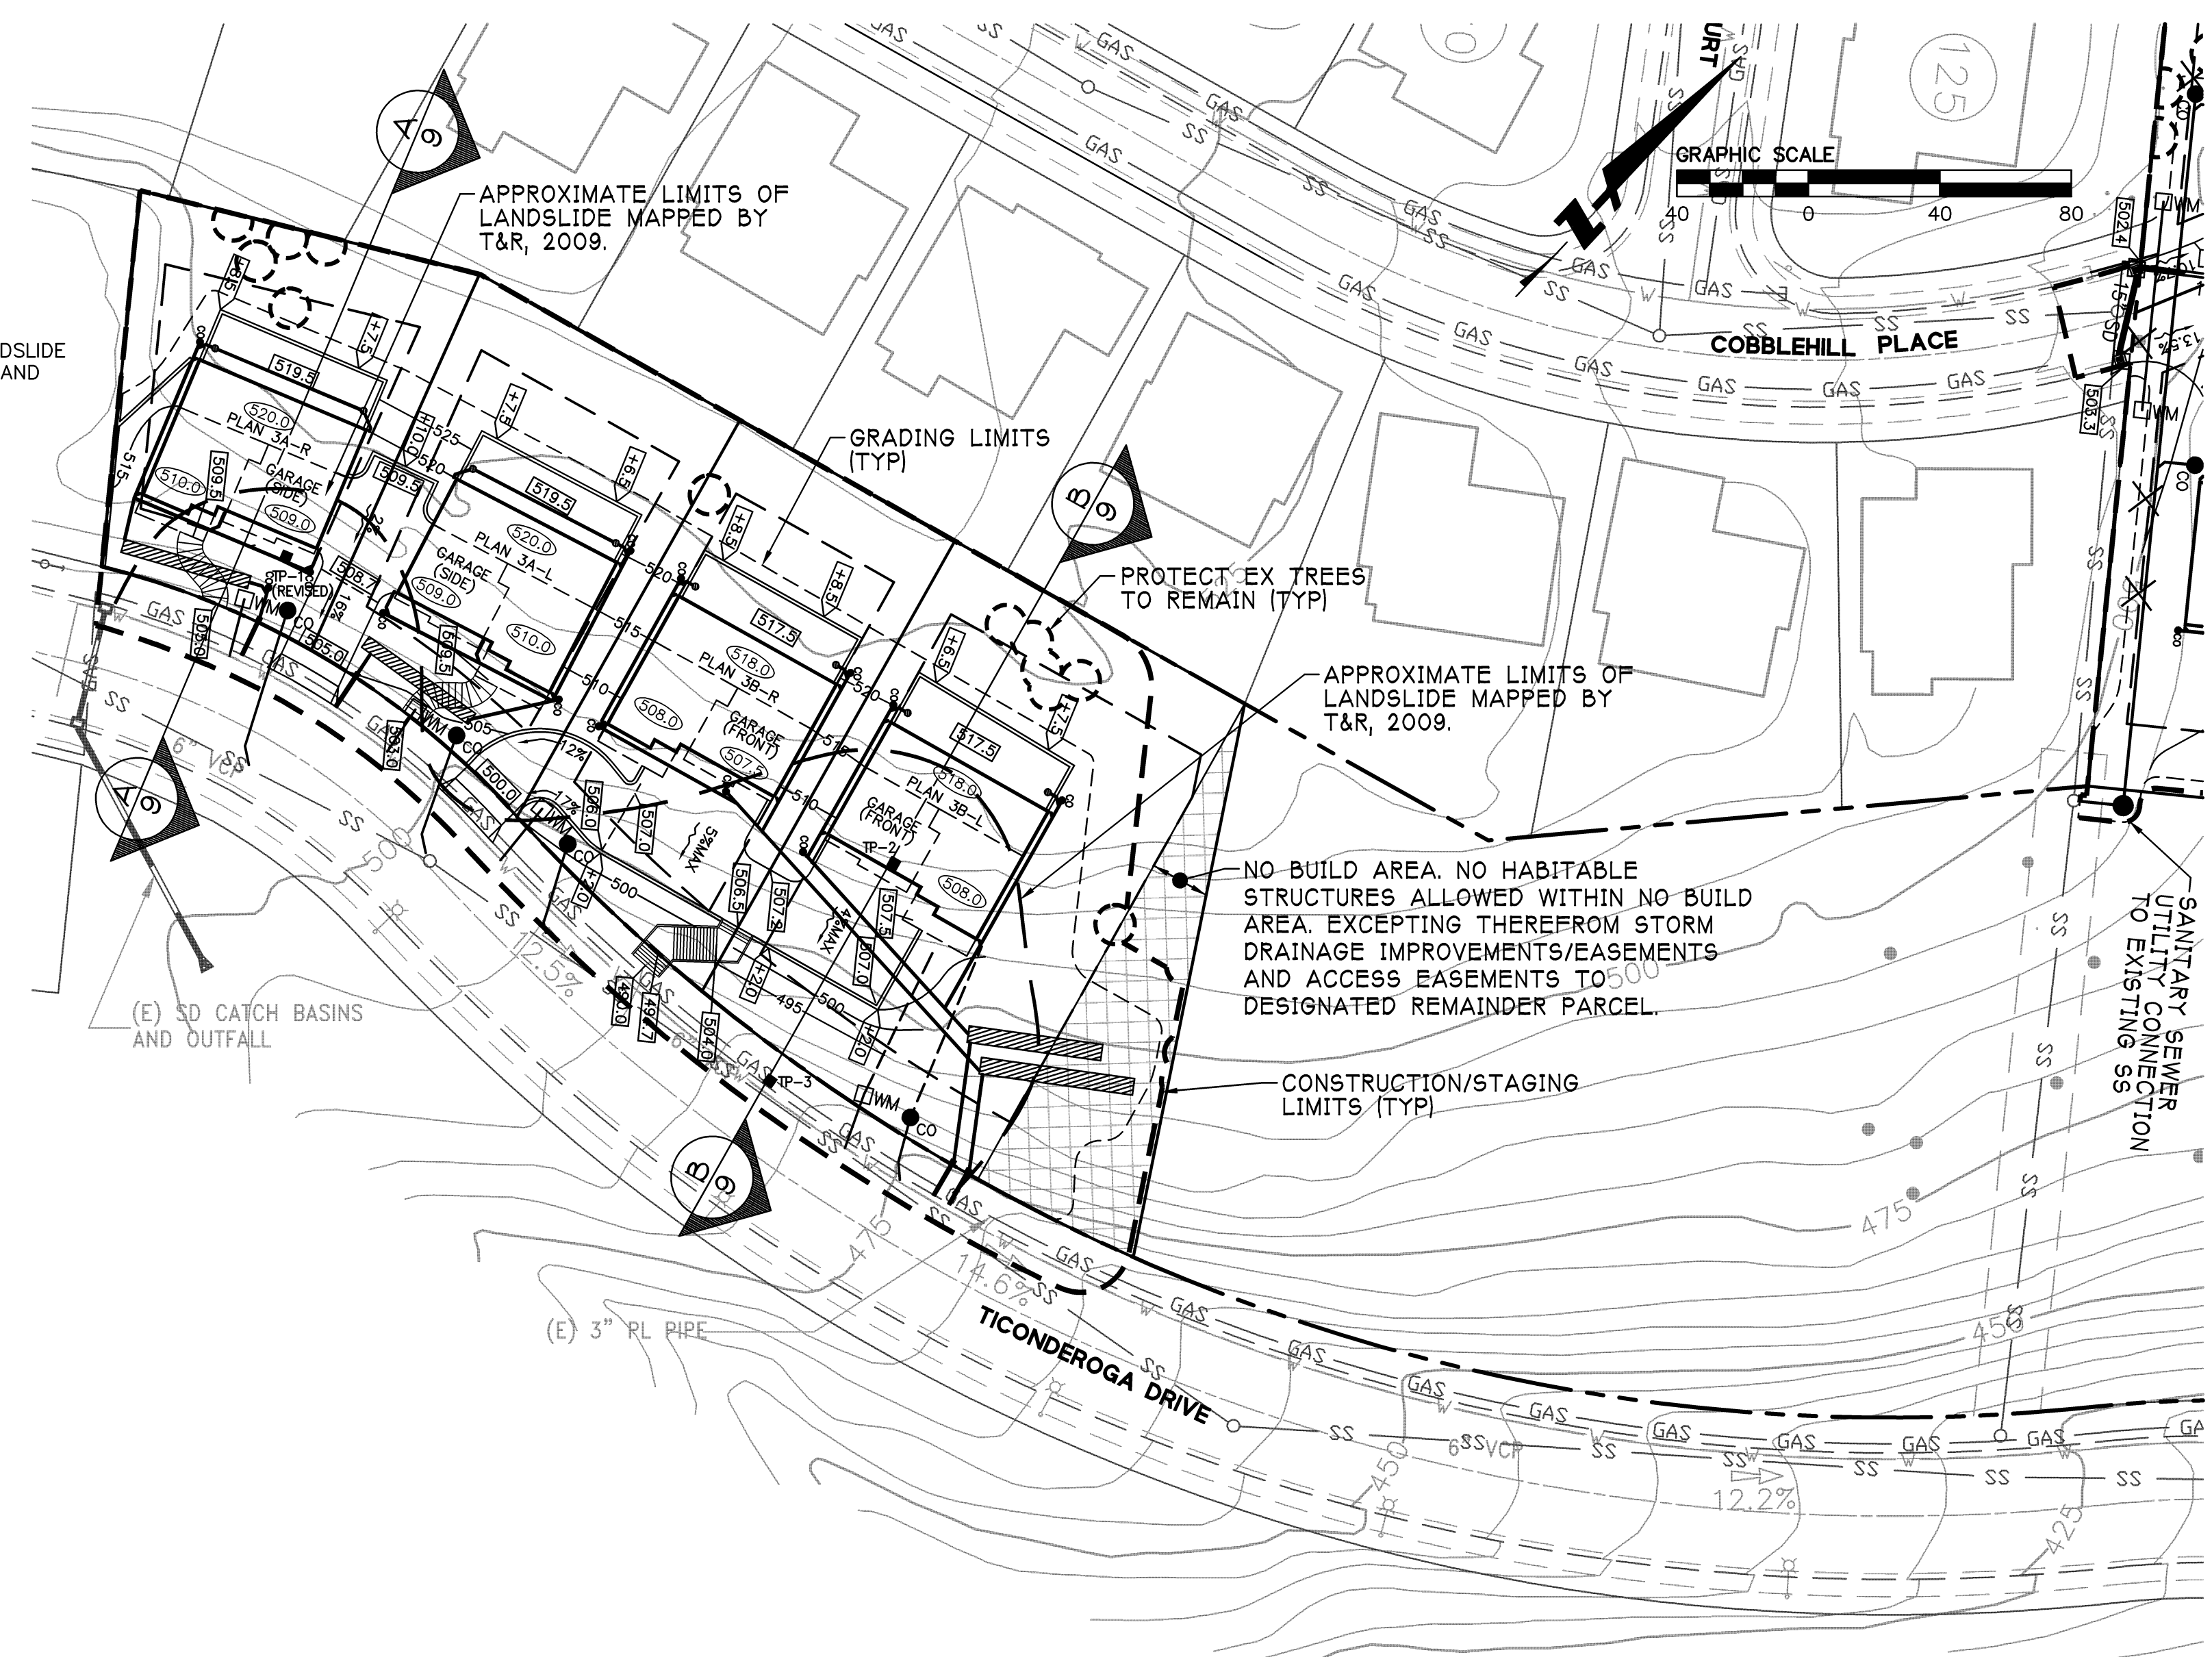


**LOTS 5-8
 CLEARING, CONSTRUCTION, AND GRADING LIMITS PLAN**
 SCALE: 1"=40'

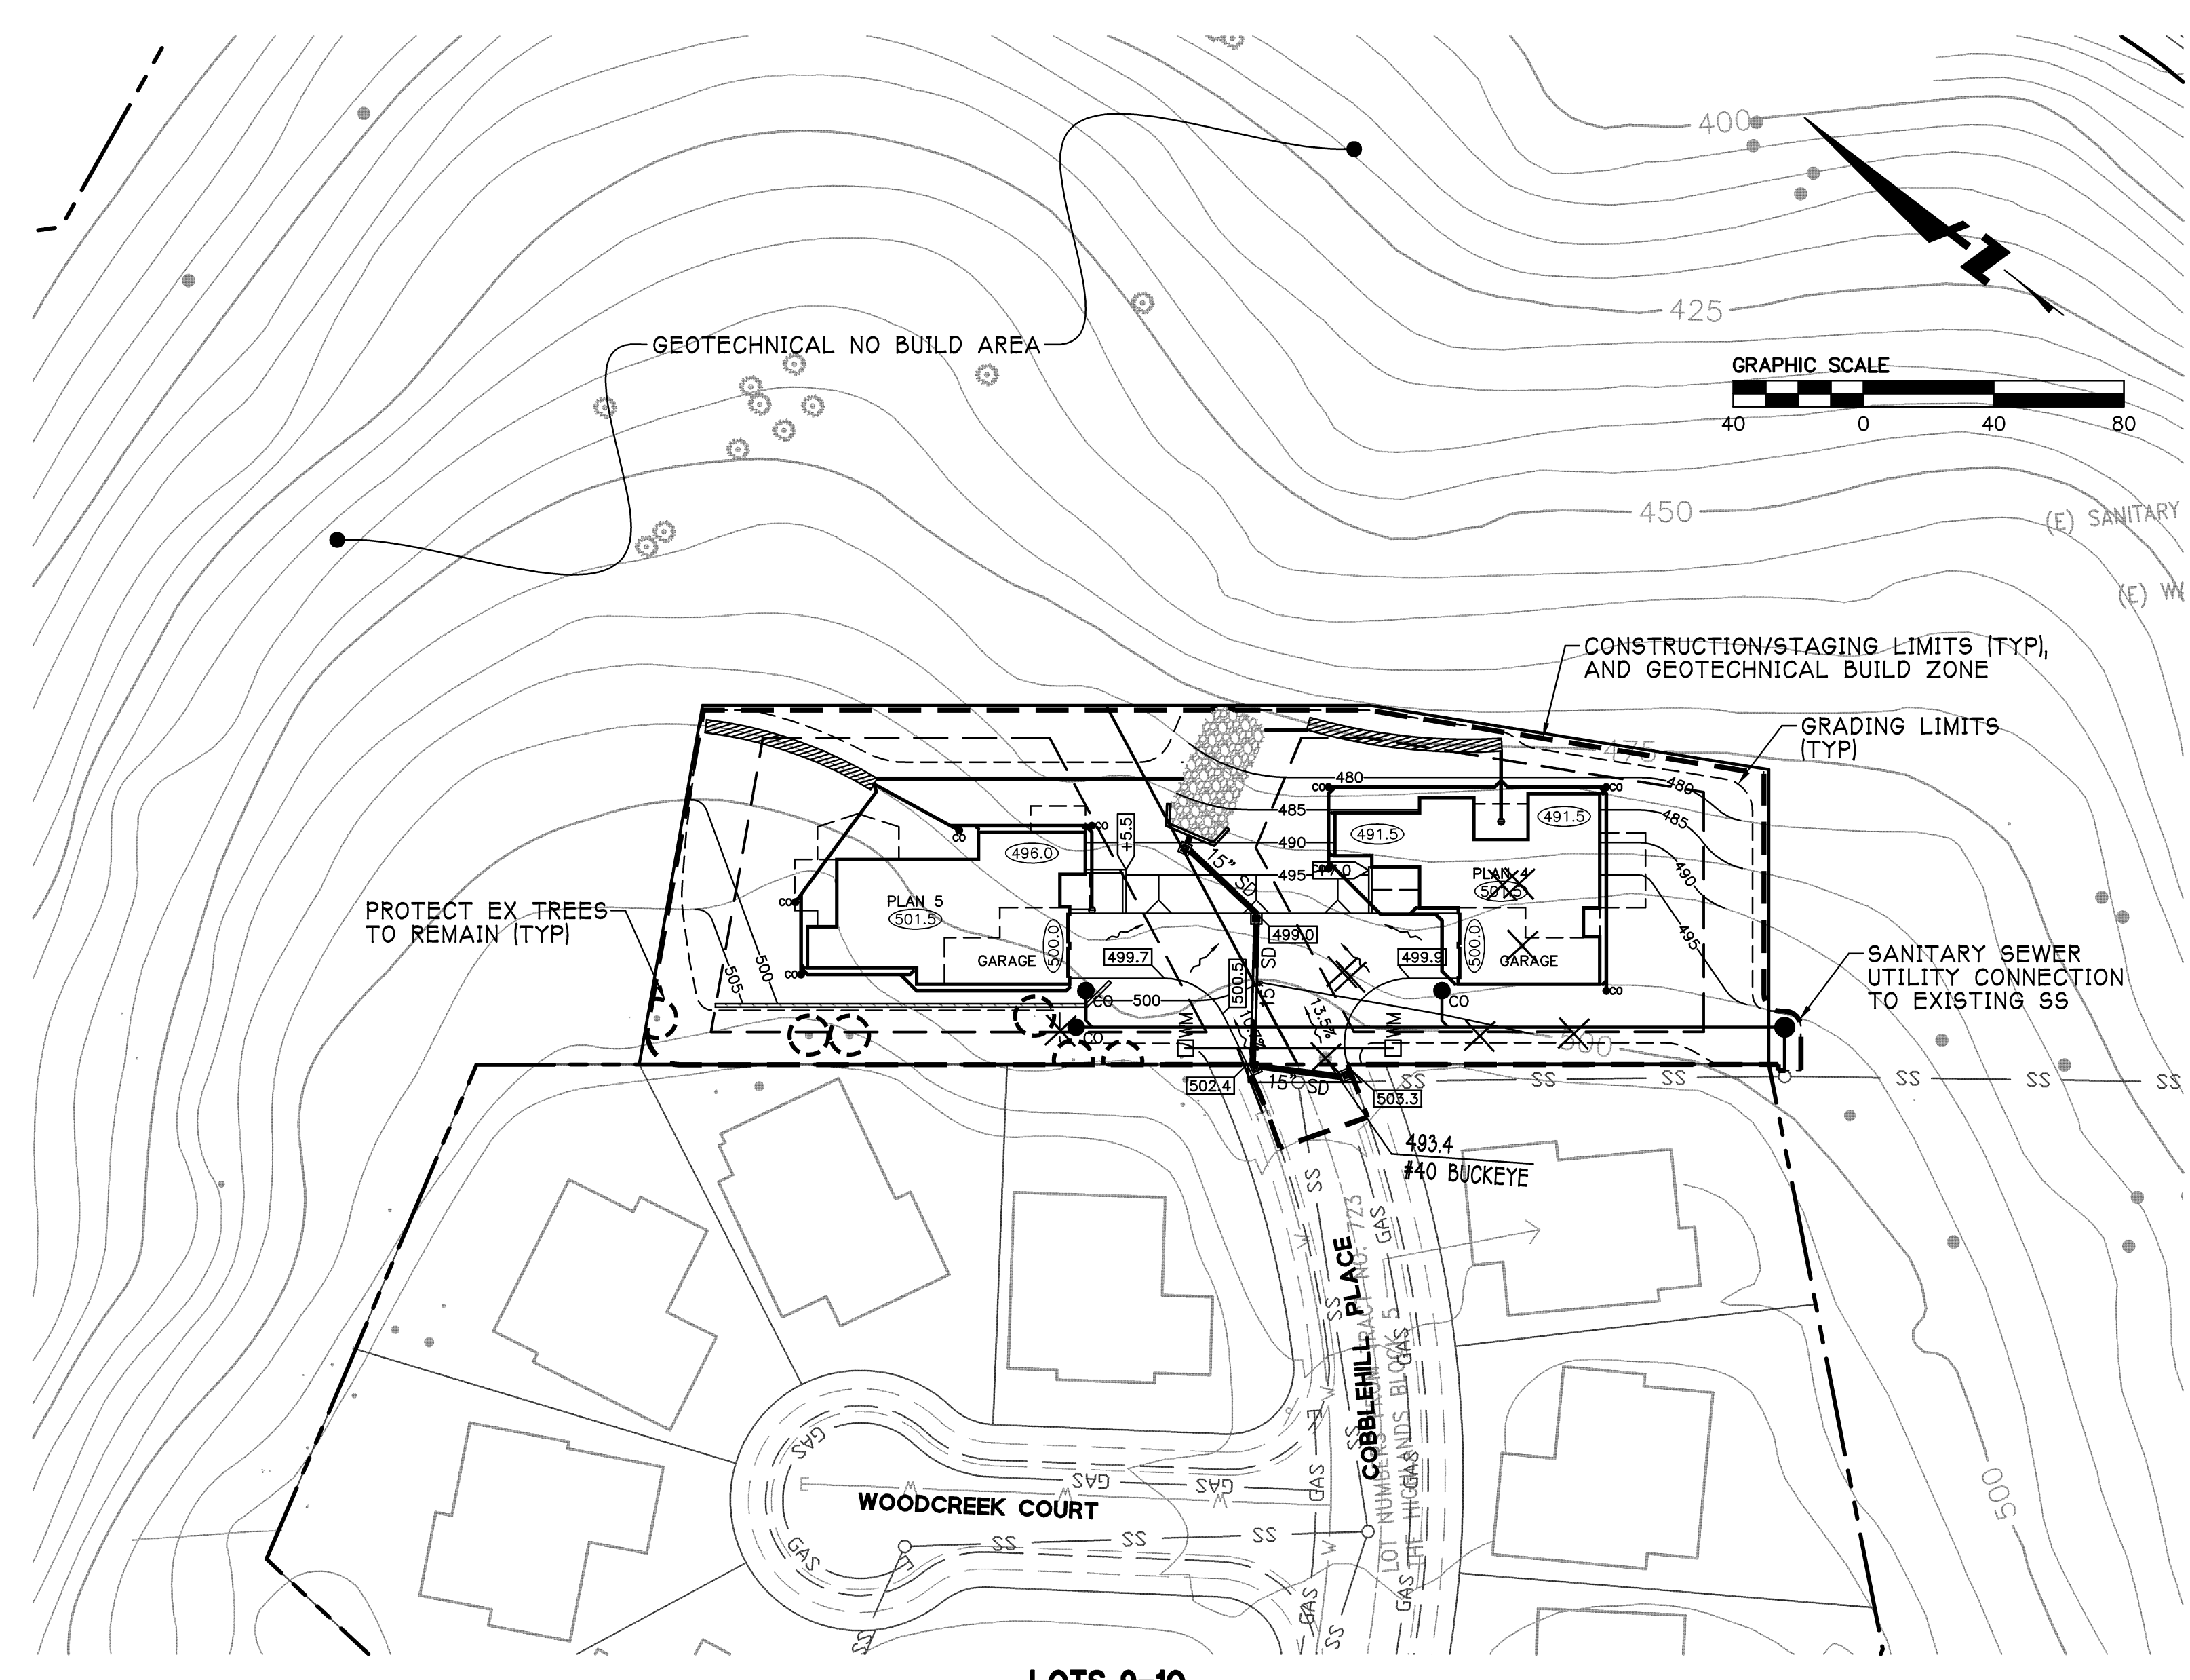

**LOTS 9-10
 CLEARING, CONSTRUCTION, AND GRADING LIMITS PLAN**
 SCALE: 1"=40'

NOTE: CONSTRUCTION STAGING LIMITS AND GEOTECHNICAL BUILD ZONES WILL BE DEPENDENT ON FIELD AND GEOTECHNICAL CONDITIONS AT THE TIME OF CONSTRUCTION. THE ZONES/LIMITS SHOWN ON THIS PLAN REPRESENT THE ANTICIPATED AREAS NEEDED FOR CONSTRUCTION AT THIS TIME.

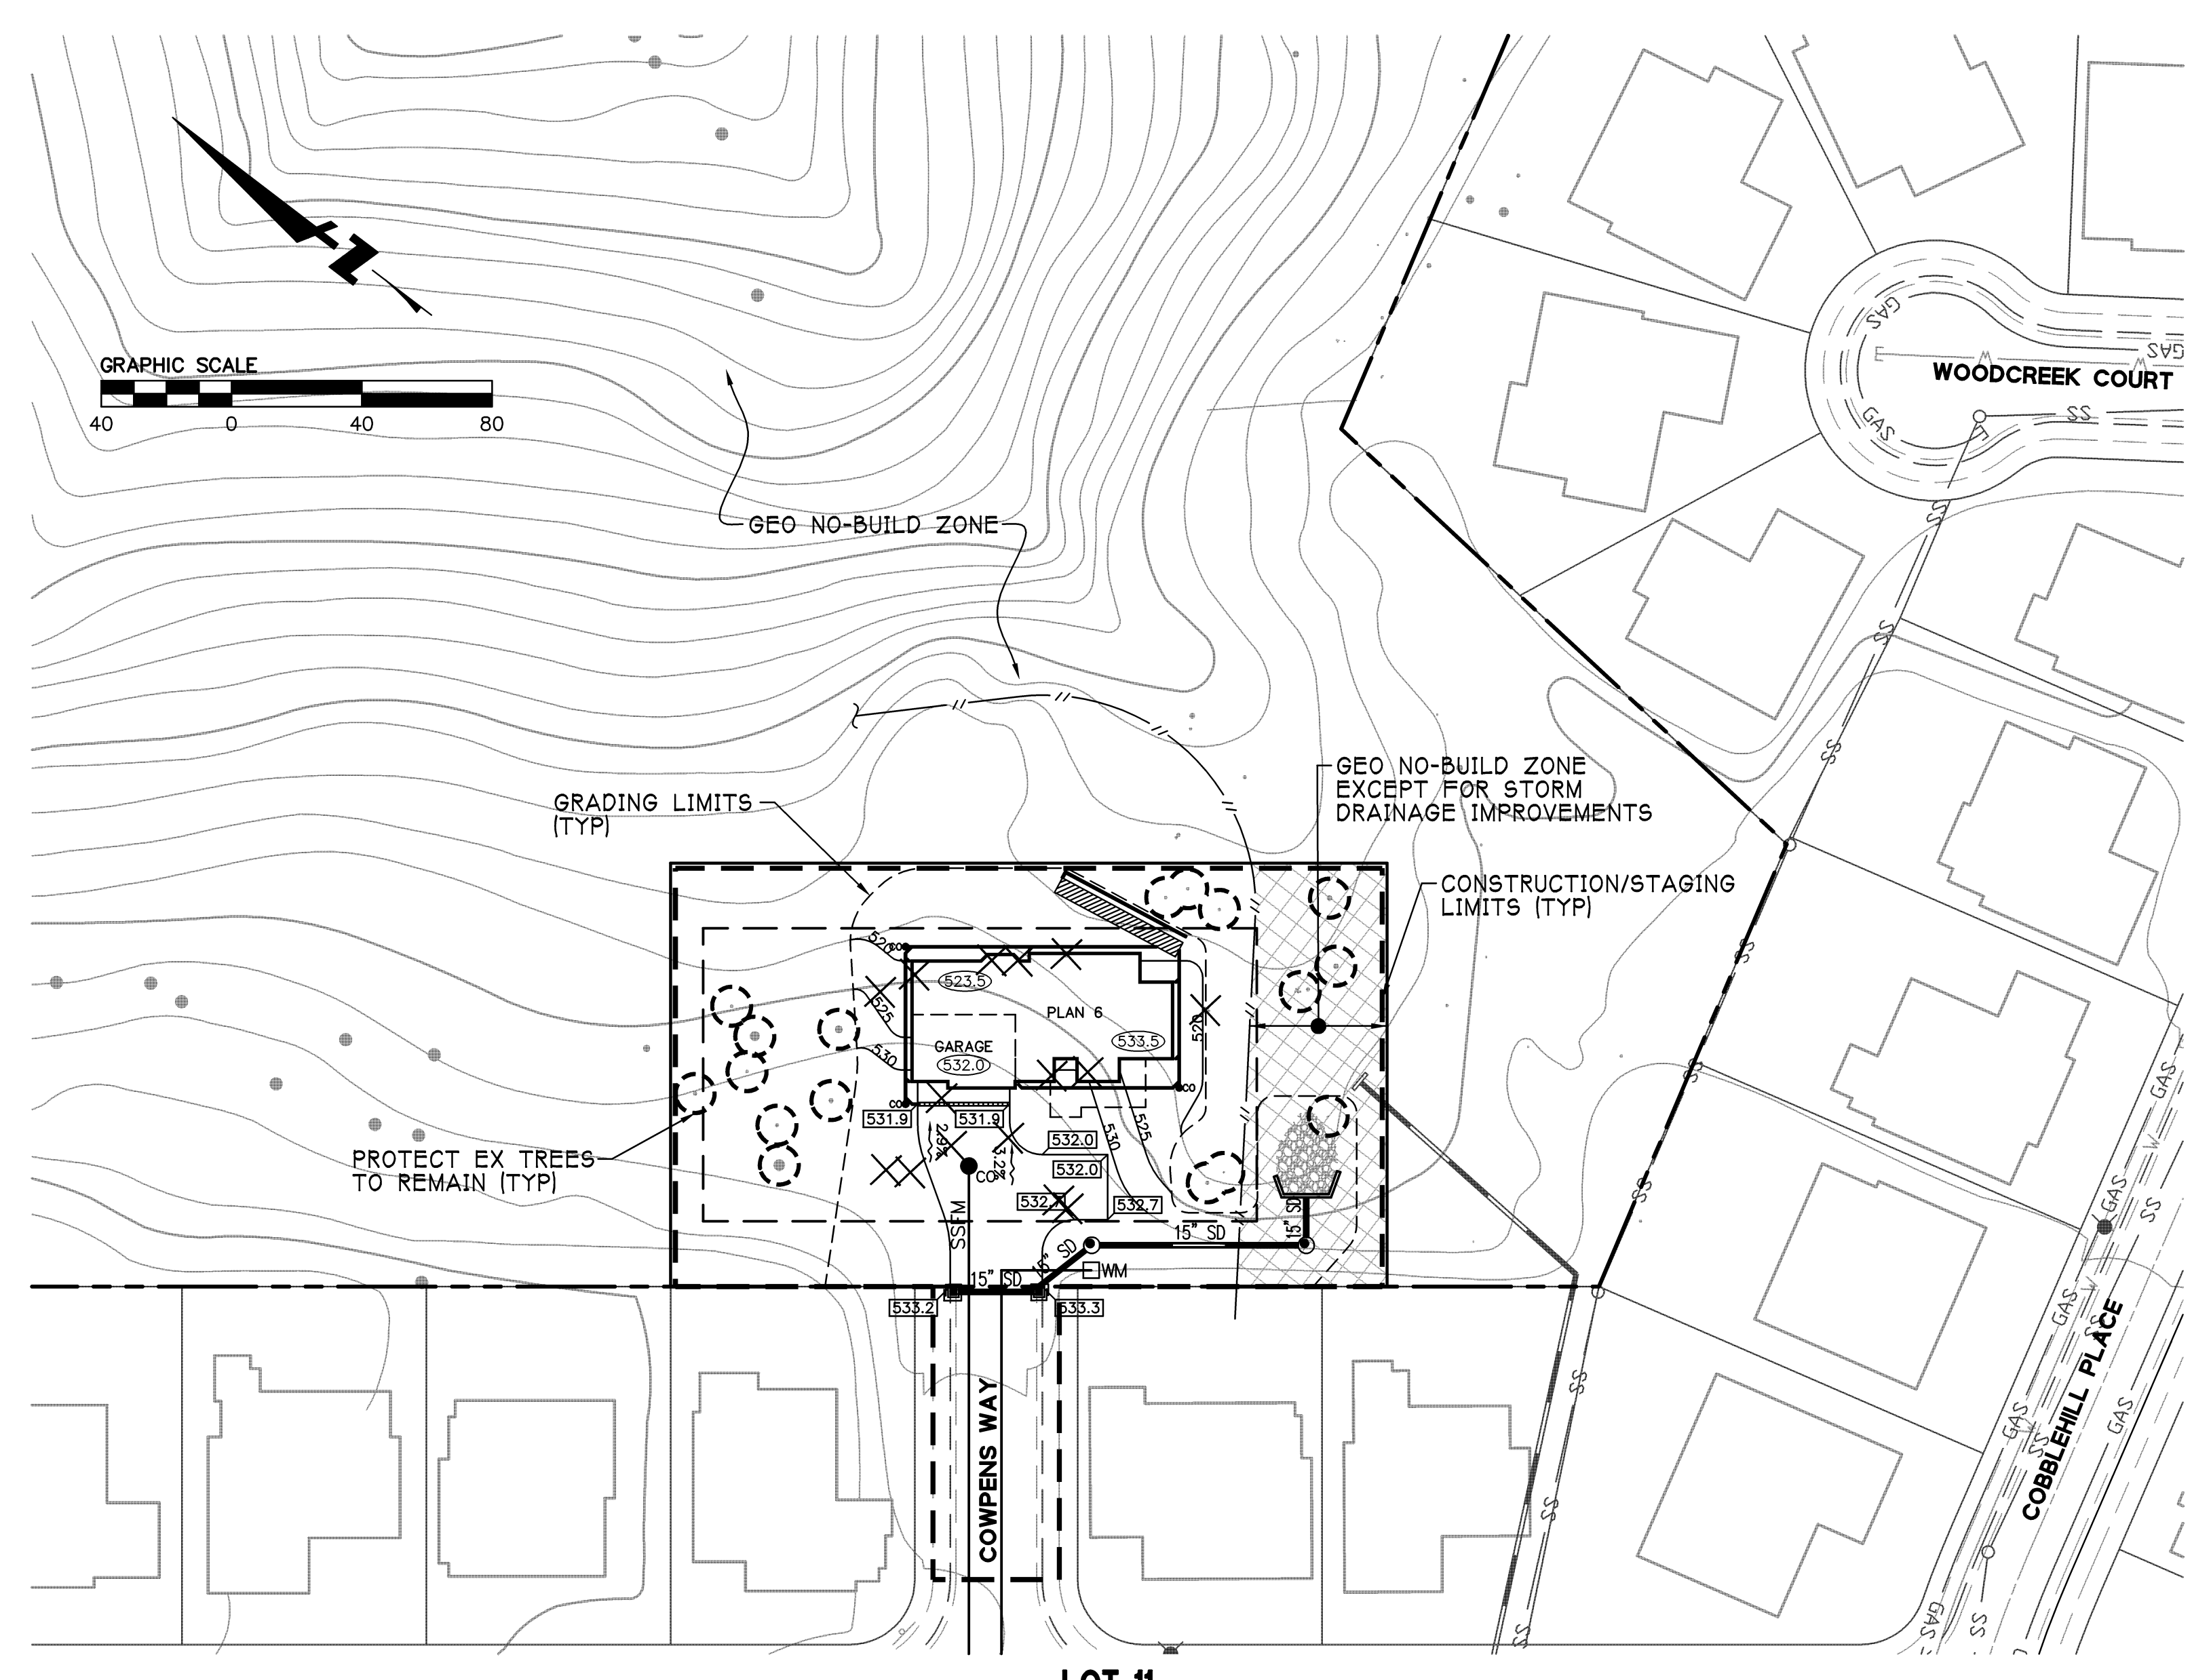

**LOT 11
 CLEARING, CONSTRUCTION, AND GRADING LIMITS PLAN**
 SCALE: 1"=40'

APPROVED

FEBRUARY 2, 2010

DRAWING NAME: J:\Engr\25001068.dwg VTM\07HETMLP-CONST.dwg
 PLOT DATE: 02-25-10 PLOTTED BY: gbf

VERIFY SCALES: BAR SHOWN IS ONE INCH ON ORIGINAL DRAWING.
 IF NOT ONE INCH ON THIS SHEET, ADJUST SCALES ACCORDINGLY.